KODIAK ISLAND BOROUGH KODIAK FISHERIES RESEARCH CENTER CARPET REPLACEMENT KODIAK, AK JUNE, 2022

ARCHITECT

JENSEN YORBA WALL, INC

522 WEST 10TH STREET JUNEAU, ALASKA 99801 907.586.1070

ABBREVIATIONS

SHEET INDEX

AD401

AD402

A402

A901

COVER SHEET

INTERIOR DETAILS

SECOND FLOOR OVERALL PLAN

SECOND FLOOR DEMOLITION - ENLARGED PLAN WEST

SECOND FLOOR DEMOLITION - ENLARGED PLAN EAST

SECOND FLOOR RENOVATION - ENLARGED PLAN WEST

SECOND FLOOR RENOVATION - ENLARGED PLAN EAST

J ADJUS	STABLE	FRP	(GLASS) FIBER REINFORCED		OWNER INSTALLED	STRUCT	STRUCTURAL
	E FINISH FLOOR		PLASTIC	OFD	OVERFLOW DRAIN	SUSP	SUSPENDED
	DXIMATE	FR	FIRE RETARDANT	OFF	OFFICE	SY.	SQUARE YARD
	ITECTURAL	FT	FOOT OR FEET	OPNG	OPENING	٠.	OGOTALE THE
7.1.01.11			10010111221	OPP	OPPOSITE	TB	TOWEL BAR
BOARD	n	GA	GAUGE	OSB	ORIENTED STRAND BOARD	TC	TOP OF CURB
OG BUILDI	_	GALV	GALVANIZED	OOD	ONLINIED OTTONIO DOARD	TEL	TELEPHONE
G BLOCK		GB	GRAB BAR	PL	PLATE	TEMP	TEMPORARY
BEAM		GL	GLASS	PLAM	PLASTIC LAMINATE	TYP	TYPICAL
T BOTTO		GWB	GYPSUM WALL BOARD	PLAS	PLASTER	1115	TIFIOAL
i boile	JIVI	GYP	GYPSUM	PC	PRE-CAST		
B CABINI	ET	GIF	GTF30M	PF	PRE-FINISHED	UL	UNDERWRITERS LABORATORIES
	H BASIN	НВ	HOSE BIBB	PR	PAIR	UNF	UNFINISHED
M CEMEN		HDWD	HARDWOOD	PWD	PLYWOOD	UON	UNLESS OTHERWISE NOTED
				PWD	PLYWOOD		
	ER GUARD	HM	HOLLOW METAL	-	BIOSE	UR	URINAL
CASTI		HORIZ	HORIZONTAL	R	RISER	VEDT	VEDTICAL
G CEILIN		HR	HOUR	RAD	RADIUS	VERT	VERTICAL
L COLUN			MOIDE BLANETED	RD	ROOF DRAIN	VEST	VESTIBULE
NC CONCE		ID	INSIDE DIAMETER	REF	REFERENCE		
	INUOUS	INSUL	INSULATION	REFR	REFRIGERATOR		
	ET TILE	INT	INTERIOR	REINF	REINFORCED		
R CENTE				REQ	REQUIRED		
SK COUNT	TERSUNK	JAN	JANITOR	RESIL	RESILIENT		
		JT	JOINT	RH	ROBE HOOK		
_ DOUBL		LAB	LABORATORY	RL	RAIN LEADER		
PT DEPAR	RTMENT	LAV	LAVATORY	RM	ROOM		
T DETAIL	L	LB	POUND	RO	ROUGH OPENING		
DIAME	TER	LT	LIGHT	RUB	RUBBER		
DOWN	I						
DOOR		MIR	MIRROR	SASU	SELF ADHERING SHEET		
G DRAWI	ING	MAX	MAXIMUM		UNDERLAYMENT		
'R DRAWI	'ER	MECH	MECHANICAL	SCD	SEAT COVER DISPENSER		
		MEMB	MEMBRANE	SCHED	SCHEDULE		
EACH		MFR	MANUFACTURER	SF	SQUARE FOOT		
EQUAL	L	MIN	MINIMUM	SFRM	SPRAYED FIRE-RESISTIVE		
P EQUIPI		MISC	MISCELLANEOUS		MATERIAL		
EXISTI		MTD	MOUNTED	SHR	SHOWER		
r EXTER		MTL	METAL	SHTH	SHEATHING		
		MUL	MULLION	SIM	SIMILAR		
FIRE A	ALARM			SND	SANITARY NAPKIN DISPENSER		
	R DRAIN	NIC	NOT IN CONTRACT	SNR	SANITARY NAPKIN RECEPTACLE		
	DATION	NO OR#	NUMBER	SPEC	SPECIFICATIONS		
	EXTINGUISHER CABINET	NOM	NOMINAL	SQ	SQUARE		
	I FLOOR	NTS	NOT TO SCALE	SQFT	SQUARE FOOT		
	OSE CABINET			SQYD	SQUARE YARD		
FINISH		OA	OVERALL	SS	STAINLESS STEEL		
ASH FLASH		OC OC	ON CENTER	STA	STATION		
R FLOOR		OD	OUTSIDE DIAMETER	STC	SOUND TRANSMISSION CLASS		
	OF CONCRETE/CURB	OFCI	OWNER FURNISHED	STD	STANDARD		
	OF CONCRETE/CURB	OFCI	CONTRACTOR INSTALLED	STL	STANDARD STEEL		
	OF FINISH OF STUD	OFOI	OWNER FURNISHED				
5 FACE (OFSIUD	OFUI	OWINER FURNISHED	STOR	STORAGE		

SYMBOLS

GENERAL NOTES


3. PROTECT ALL EX FINISHES TO REMAIN.


4. SEE SPECIFICATIONS FOR FULL ALTERNATES SCOPE


CONTRACTOR VERIFY ALL EX CONDITIONS. INFORMAITON PROVIDED IS BASED ON INFORMATION

PROVIDED BY OWNER AND LIMITED AS-BUILT CONFIRMATION.


2. COORDINATE FFE REMOVAL, STORAGE, AND RE-INSTALLATION WITH OWNER.

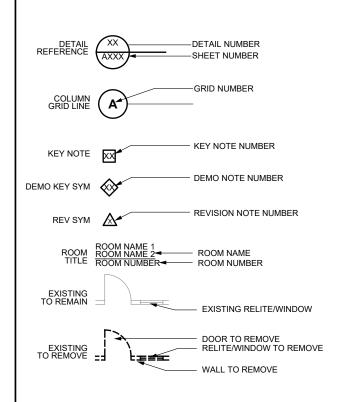


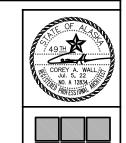

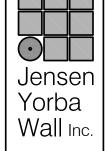

522 West 10th Street Juneau, Alaska 99801 907.586.1070 AECC137 jensenvorbawall.com

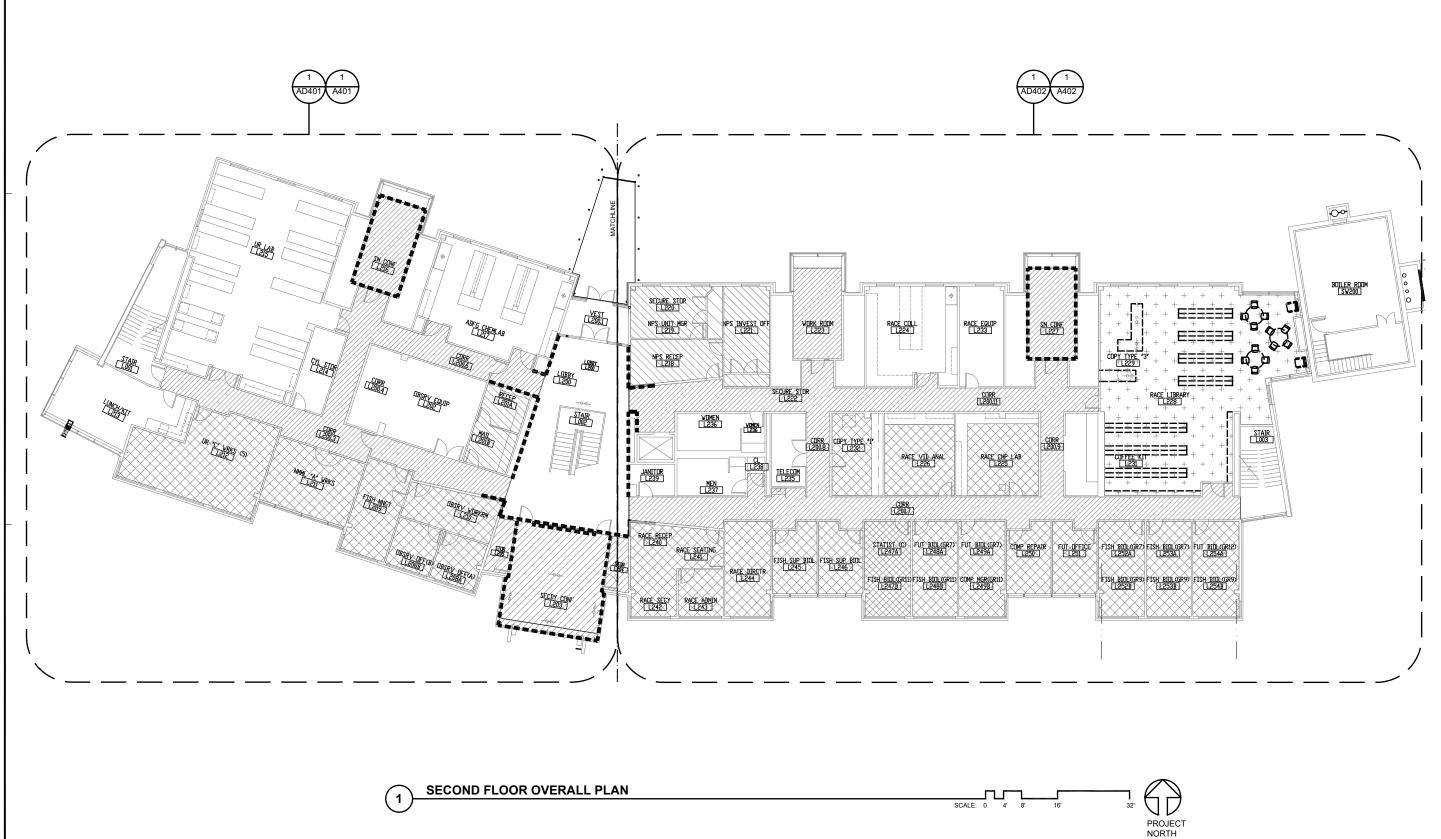

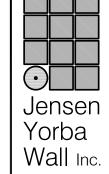

522 West 10th Street Juneau, Alaska 99801 907.586.1070 AECC137 jensenyorbawall.com



KODIAK ISLAND BOROUGH
KODIAK FISHERIES RESEARCH CENTER
CARPET REPLACEMENT
KODIAK, AK

REVISIONS

...

SHEET TITLE

SECOND FLOOR

OVERALL PLAN

DATE: **JUNE**, **2022**FILE: **18067**



SECOND FLOOR DEMOLITION - ENLARGED PLAN - WEST

DEMOLITION LEGEND



BASE BID



ALTERNATE NO. 1



ALTERNATE NO. 2




ALTERNATE NO. 3

REMOVE WOOD BASE BASE BID

DEMOLITION NOTES

- REMOVE EX CARPET FLOOR FINISH IN AREAS INDICATED
- 2. REMOVE FREESTANDING FFE AT ALL SCOPE OF WORK AREAS. STORE FOR RE-INSTALLATION
- 3. AT LIBRARY L228, REMOVE ALL STACKS AND FREESTANDING FFE. STORE FOR RE-INSTALLATION
- 4. REMOVE EX RUBBER BASE WHERE FLOOR FINISH IS REMOVED
- 5. REMOVE EX WOOD BASE AS INDICATED
- 6. PREP SUBFLOOR FOR NEW FLOOR FINISH
- 7. EX FLOOR FINISHES TO REMAIN UON. PROTECT EX FLOOR FINISHES, EQUIPMENT, FFE TO
- 8. REMOVE TRANSITION STRIPS AS REQUIRED TO INSTALL NEW FLOOR FINISH.

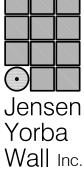


522 West 10th Street Juneau, Alaska 99801 907.586.1070 AECC137 jensenyorbawall.com



KODIAK ISLAND BOROUGH KODIAK FISHERIES RESEARCH CENTER CARPET REPLACEMENT KODIAK, AK

SHEET TITLE SECOND FLOOR DEN **ENLARGED PLAN** WEST

DATE: **JUNE, 2022** FILE: **18067**

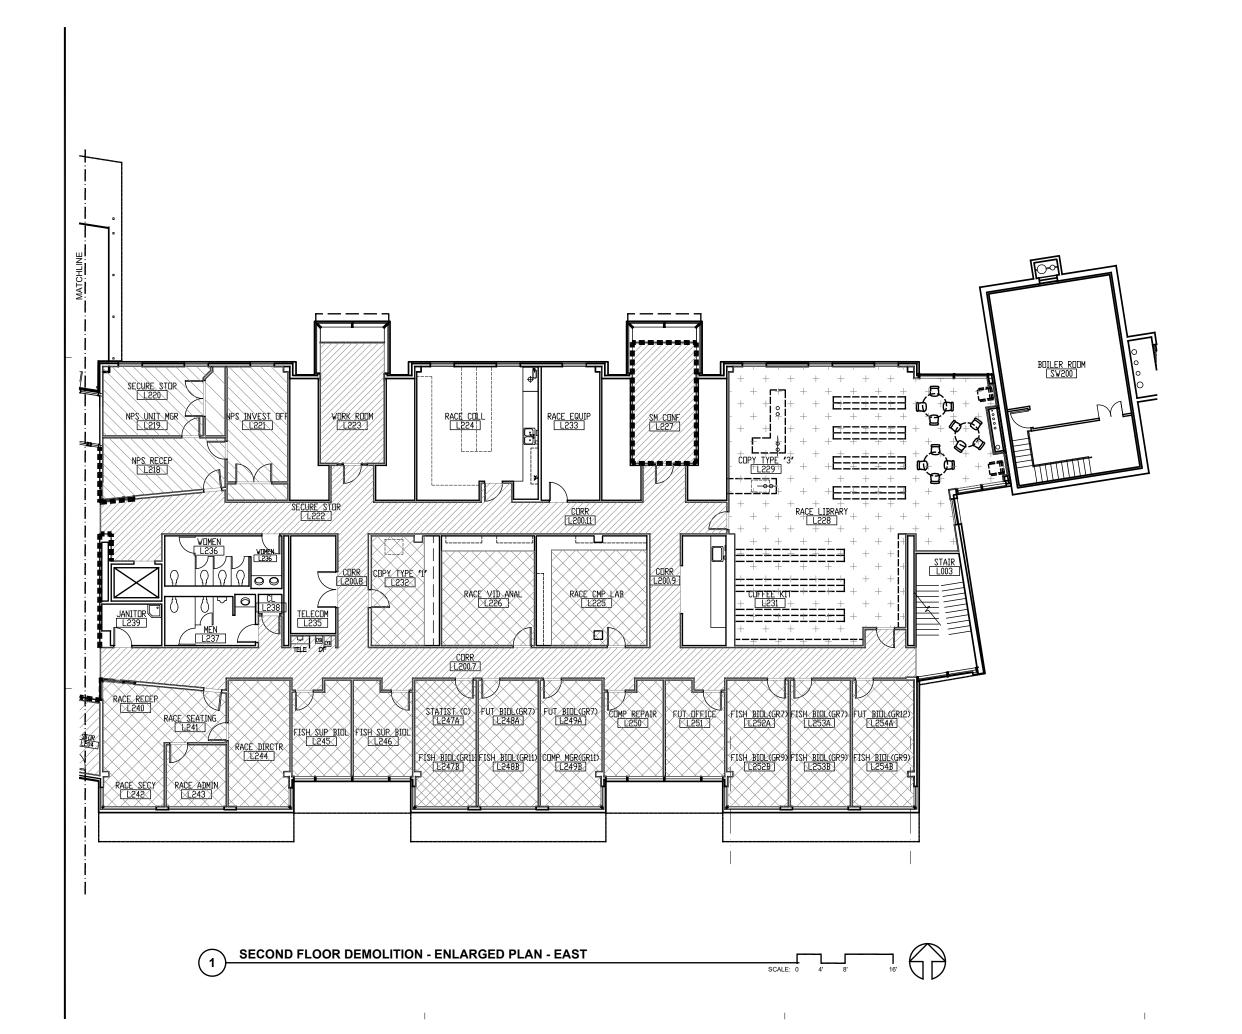

BASE BID





ALTERNATE NO. 2





- REMOVE EX CARPET FLOOR FINISH IN AREAS
- 3. AT LIBRARY L228, REMOVE ALL STACKS AND FREESTANDING FFE. STORE FOR RE-INSTALLATION
- 5. REMOVE EX WOOD BASE AS INDICATED
- 6. PREP SUBFLOOR FOR NEW FLOOR FINISH
- 7. EX FLOOR FINISHES TO REMAIN UON. PROTECT EX FLOOR FINISHES, EQUIPMENT, FFE TO
- INSTALL NEW FLOOR FINISH.







ALTERNATE NO. 1






ALTERNATE NO. 3

REMOVE WOOD BASE BASE BID



- INDICATED
- 2. REMOVE FREESTANDING FFE AT ALL SCOPE OF WORK AREAS. STORE FOR RE-INSTALLATION
- 4. REMOVE EX RUBBER BASE WHERE FLOOR FINISH IS REMOVED

- 8. REMOVE TRANSITION STRIPS AS REQUIRED TO

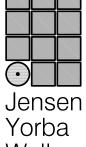

Wall Inc.

522 West 10th Street Juneau, Alaska 99801 907.586.1070 AECC137 jensenyorbawall.com




KODIAK ISLAND BOROUGH KODIAK FISHERIES RESEARCH CENTER CARPET REPLACEMENT KODIAK, AK

SHEET TITLE SECOND FLOOR DEN **ENLARGED PLAN**

DATE: JUNE, 2022 FILE: 18067

EAST

AD402

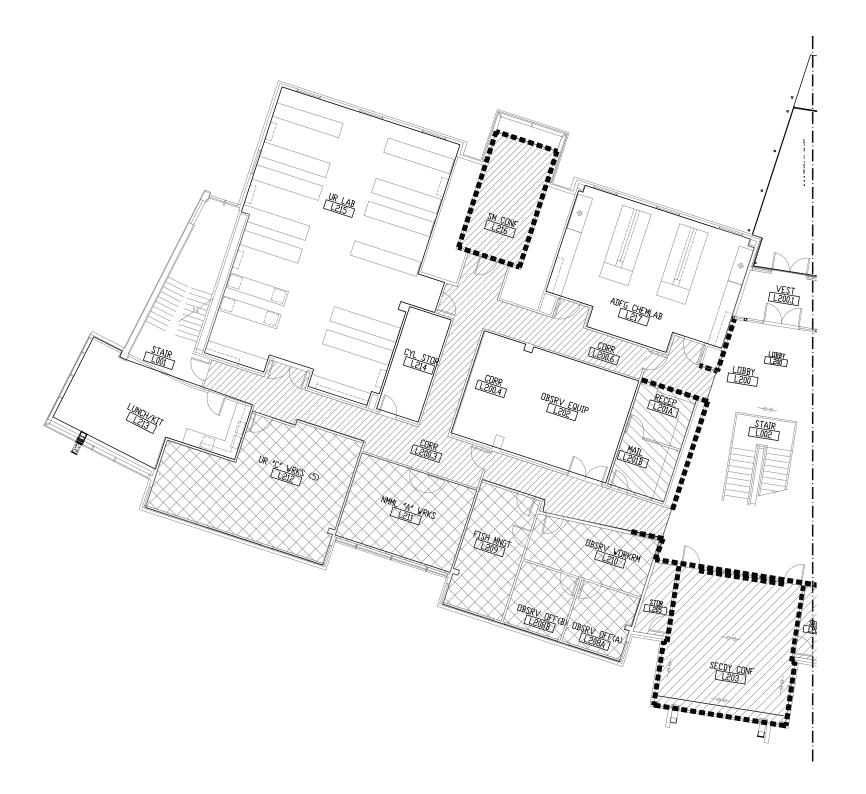

SECOND FLOOR - ENLARGED PLAN - WEST





BASE BID



ALTERNATE NO. 2





RENOVATION NOTES

- 3. PROVIDE 4" RUBBER BASE WHERE REMOVED

RENOVATION LEGEND





ALTERNATE NO. 1






ALTERNATE NO. 3



- 1. PROVIDE CARPET TILE IN AREAS INDICATED
- 2. RE-INSTALL FFE IN ALL AREAS ONCE FLOOR FINISH IS INSTALLED. COORDINATE WITH
- PROVIE WOOD BASE IN AREAS WHERE
- 5. PROVIDE TRANSITION STRIPS AS REQUIRED PER CONDITION, SEE A901

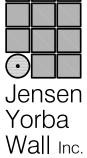

522 West 10th Street Juneau, Alaska 99801 907.586.1070 AECC137 jensenyorbawall.com




KODIAK ISLAND BOROUGH
KODIAK FISHERIES RESEARCH CENTER
CARPET REPLACEMENT KODIAK, AK

REVISIONS

SHEET TITLE SECOND FLOOR ENLARGED PLAN WEST

DATE: JUNE, 2022 FILE: 18067

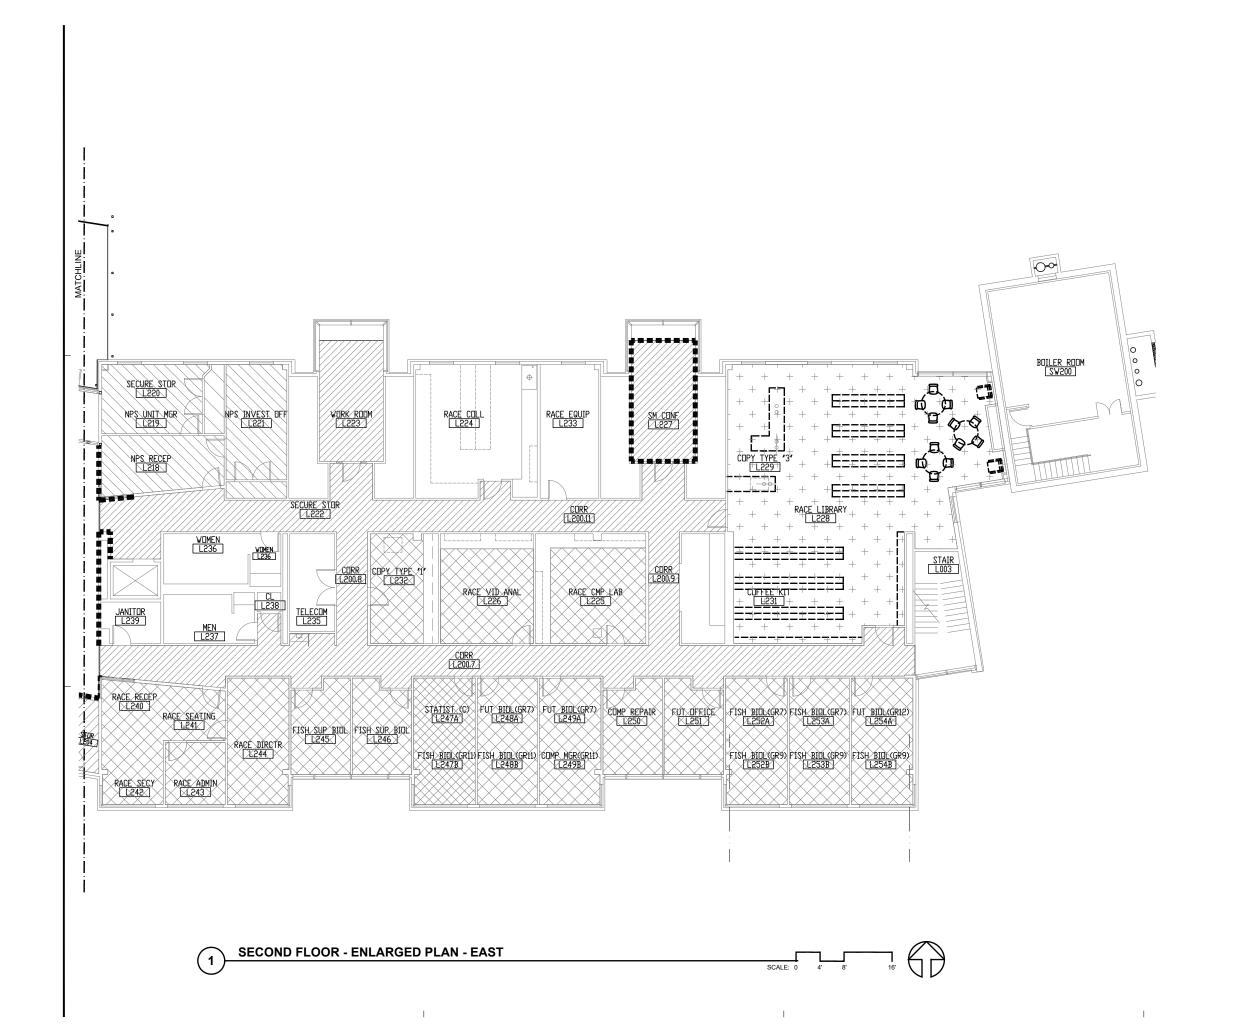

RENOVATION LEGEND



BASE BID



ALTERNATE NO. 1



ALTERNATE NO. 2



ALTERNATE NO. 3



WOOD BASE BASE BID

RENOVATION NOTES

- 1. PROVIDE CARPET TILE IN AREAS INDICATED
- RE-INSTALL FFE IN ALL AREAS ONCE FLOOR FINISH IS INSTALLED. COORDINATE WITH OWNER.
- 3. PROVIDE 4" RUBBER BASE WHERE REMOVED
- 4. PROVIE WOOD BASE IN AREAS WHERE REMOVED.



Jensen Yorba Wall Inc.

522 West 10th Street Juneau, Alaska 99801 907.586.1070 AECC137 jensenyorbawall.com




KODIAK ISLAND BOROUGH KODIAK FISHERIES RESEARCH CENTER CARPET REPLACEMENT KODIAK, AK


REVISIONS

A REVISION AND A REVI

SHEET TITLE
SECOND FLOOR
ENLARGED PLAN
EAST

DATE: **JUNE**, **2022** FILE: **18067**

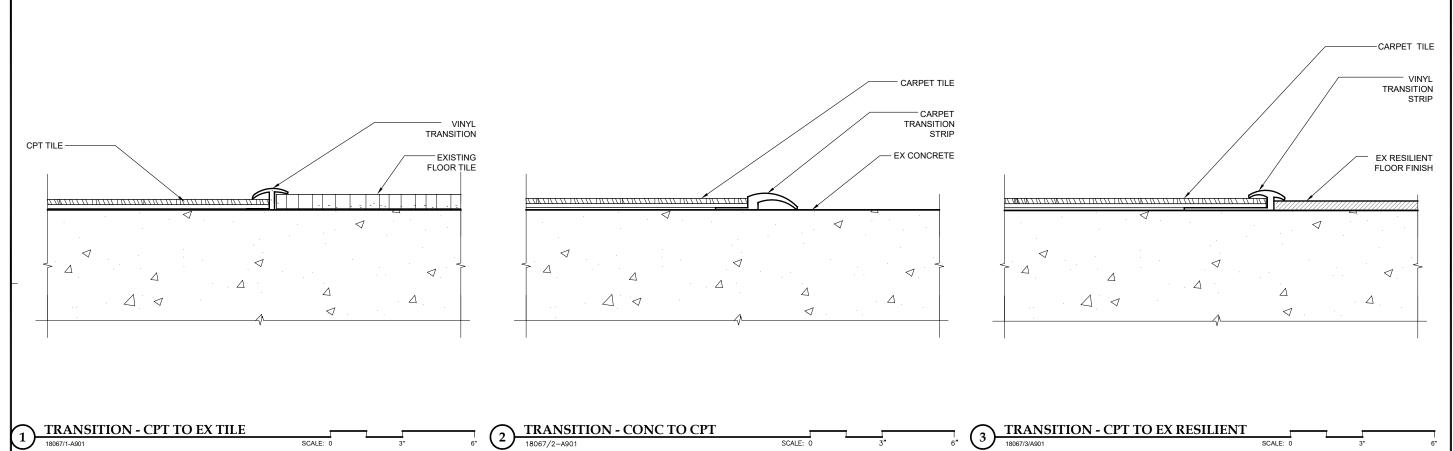

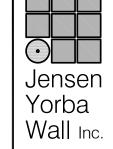

522 West 10th Street Juneau, Alaska 99801 907.586.1070 AECC137 jensenyorbawall.com



KODIAK ISLAND BOROUGH
KODIAK FISHERIES RESEARCH CENTER
CARPET REPLACEMENT
KODIAK, AK

REVISIONS

... SHEET TITLE INTERIOR DETAILS DATE: **JUNE**, **2022** FILE: **18067**